



silva
studios
ARCHITECTURE

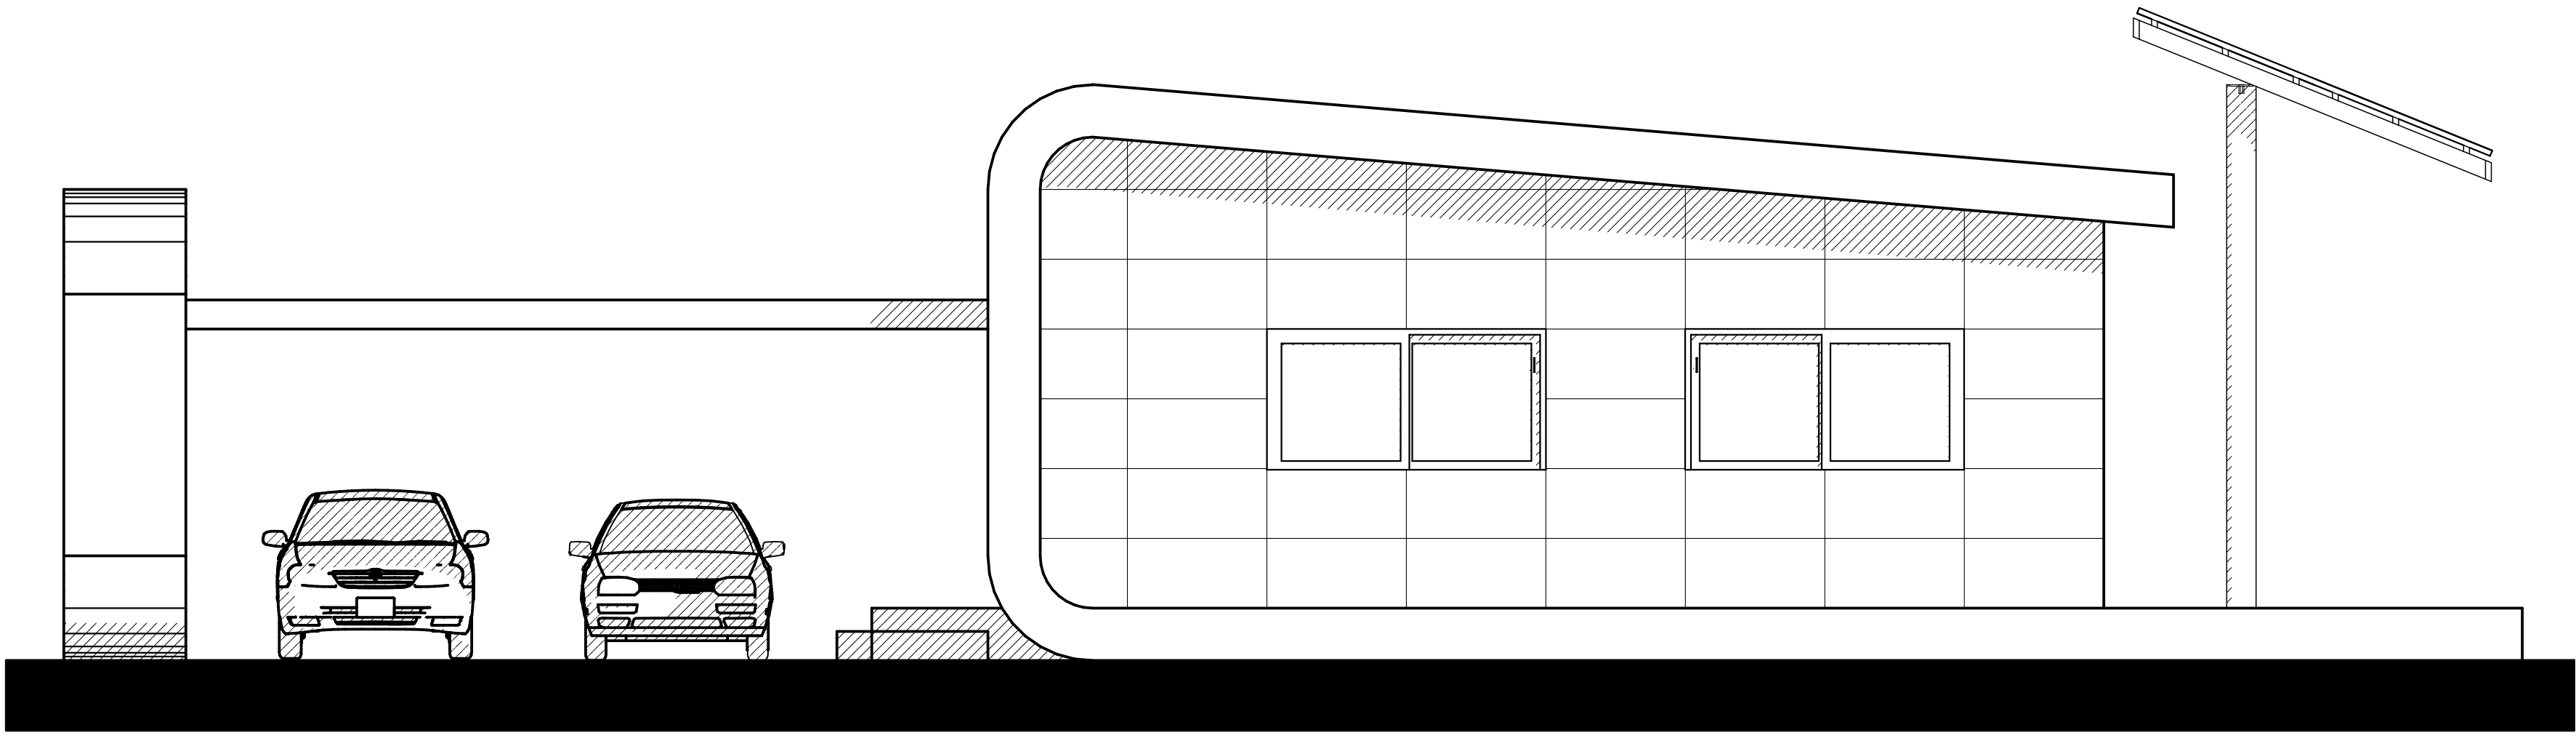


WEST ELEVATION

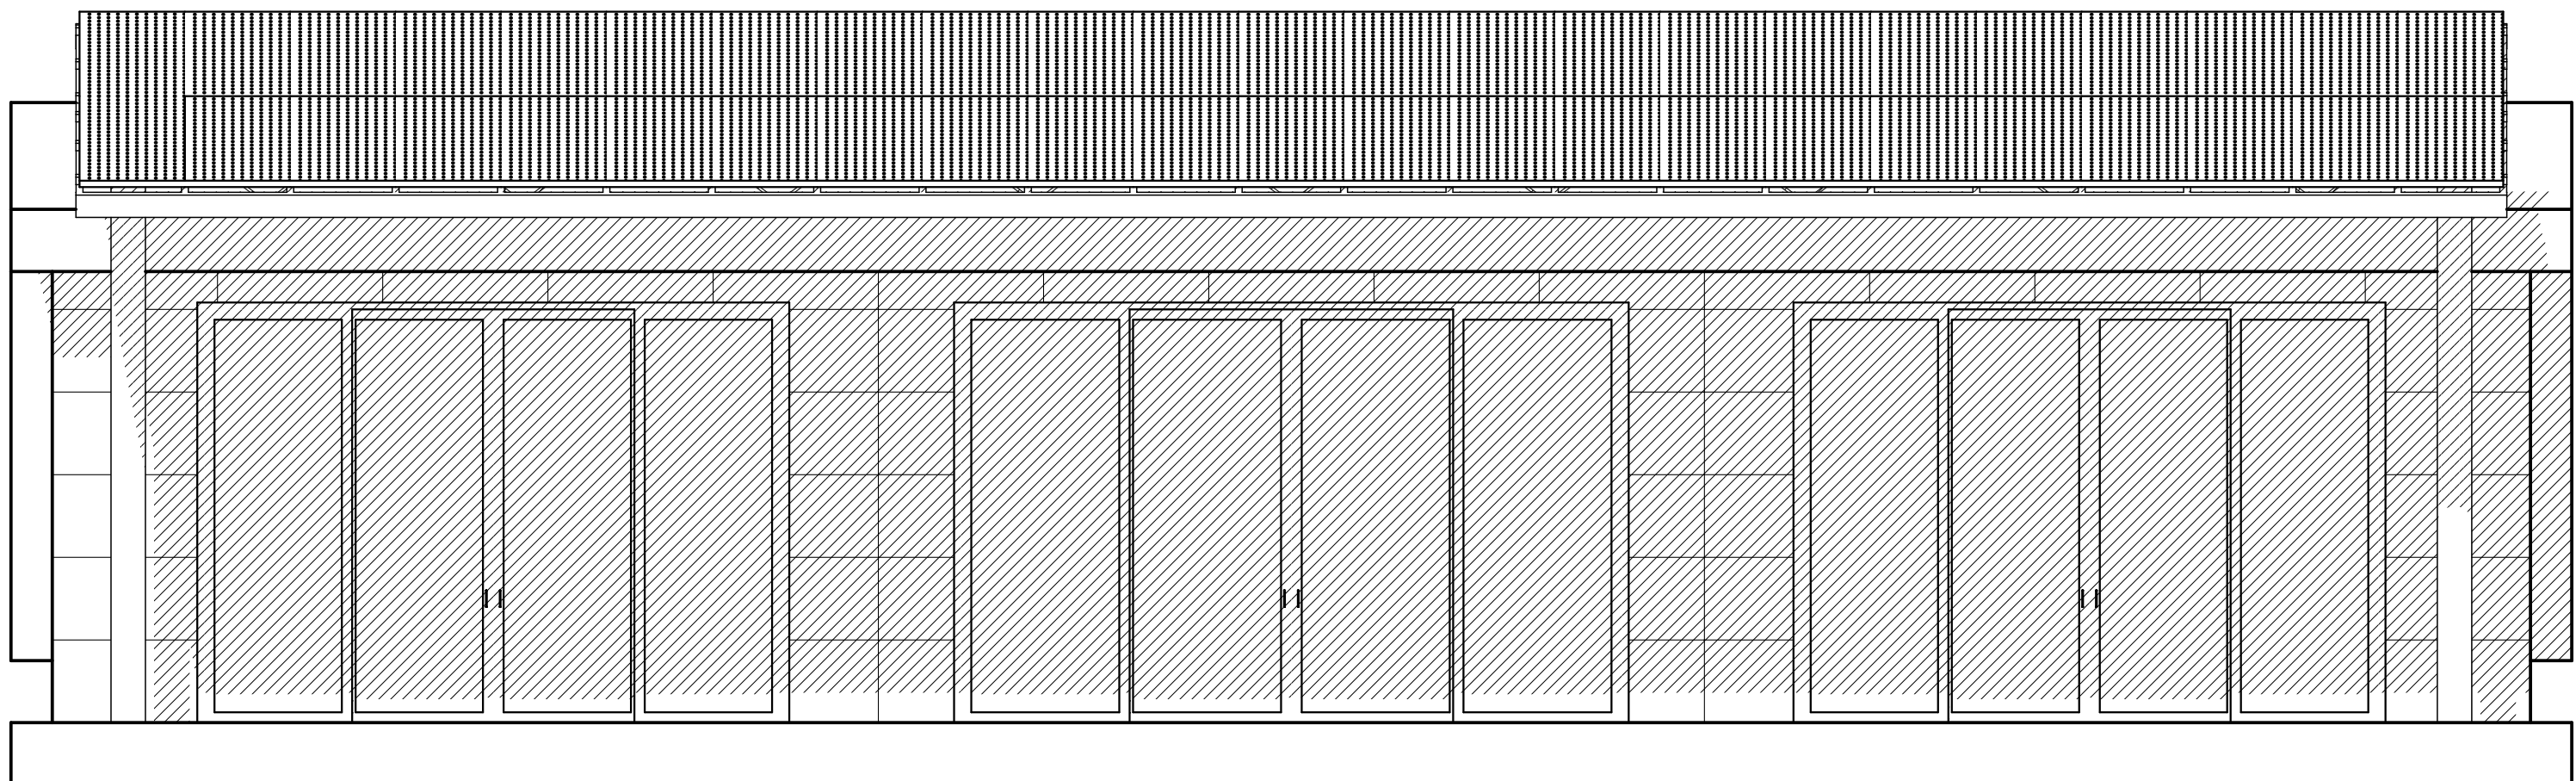

SOUTH ELEVATION

THE PEOPLES HOUSE
CALIFORNIA

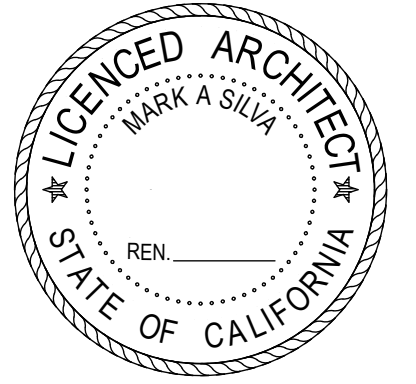

0804 8/7/08

A2

ELEVATIONS
1/4" = 1'-0"