

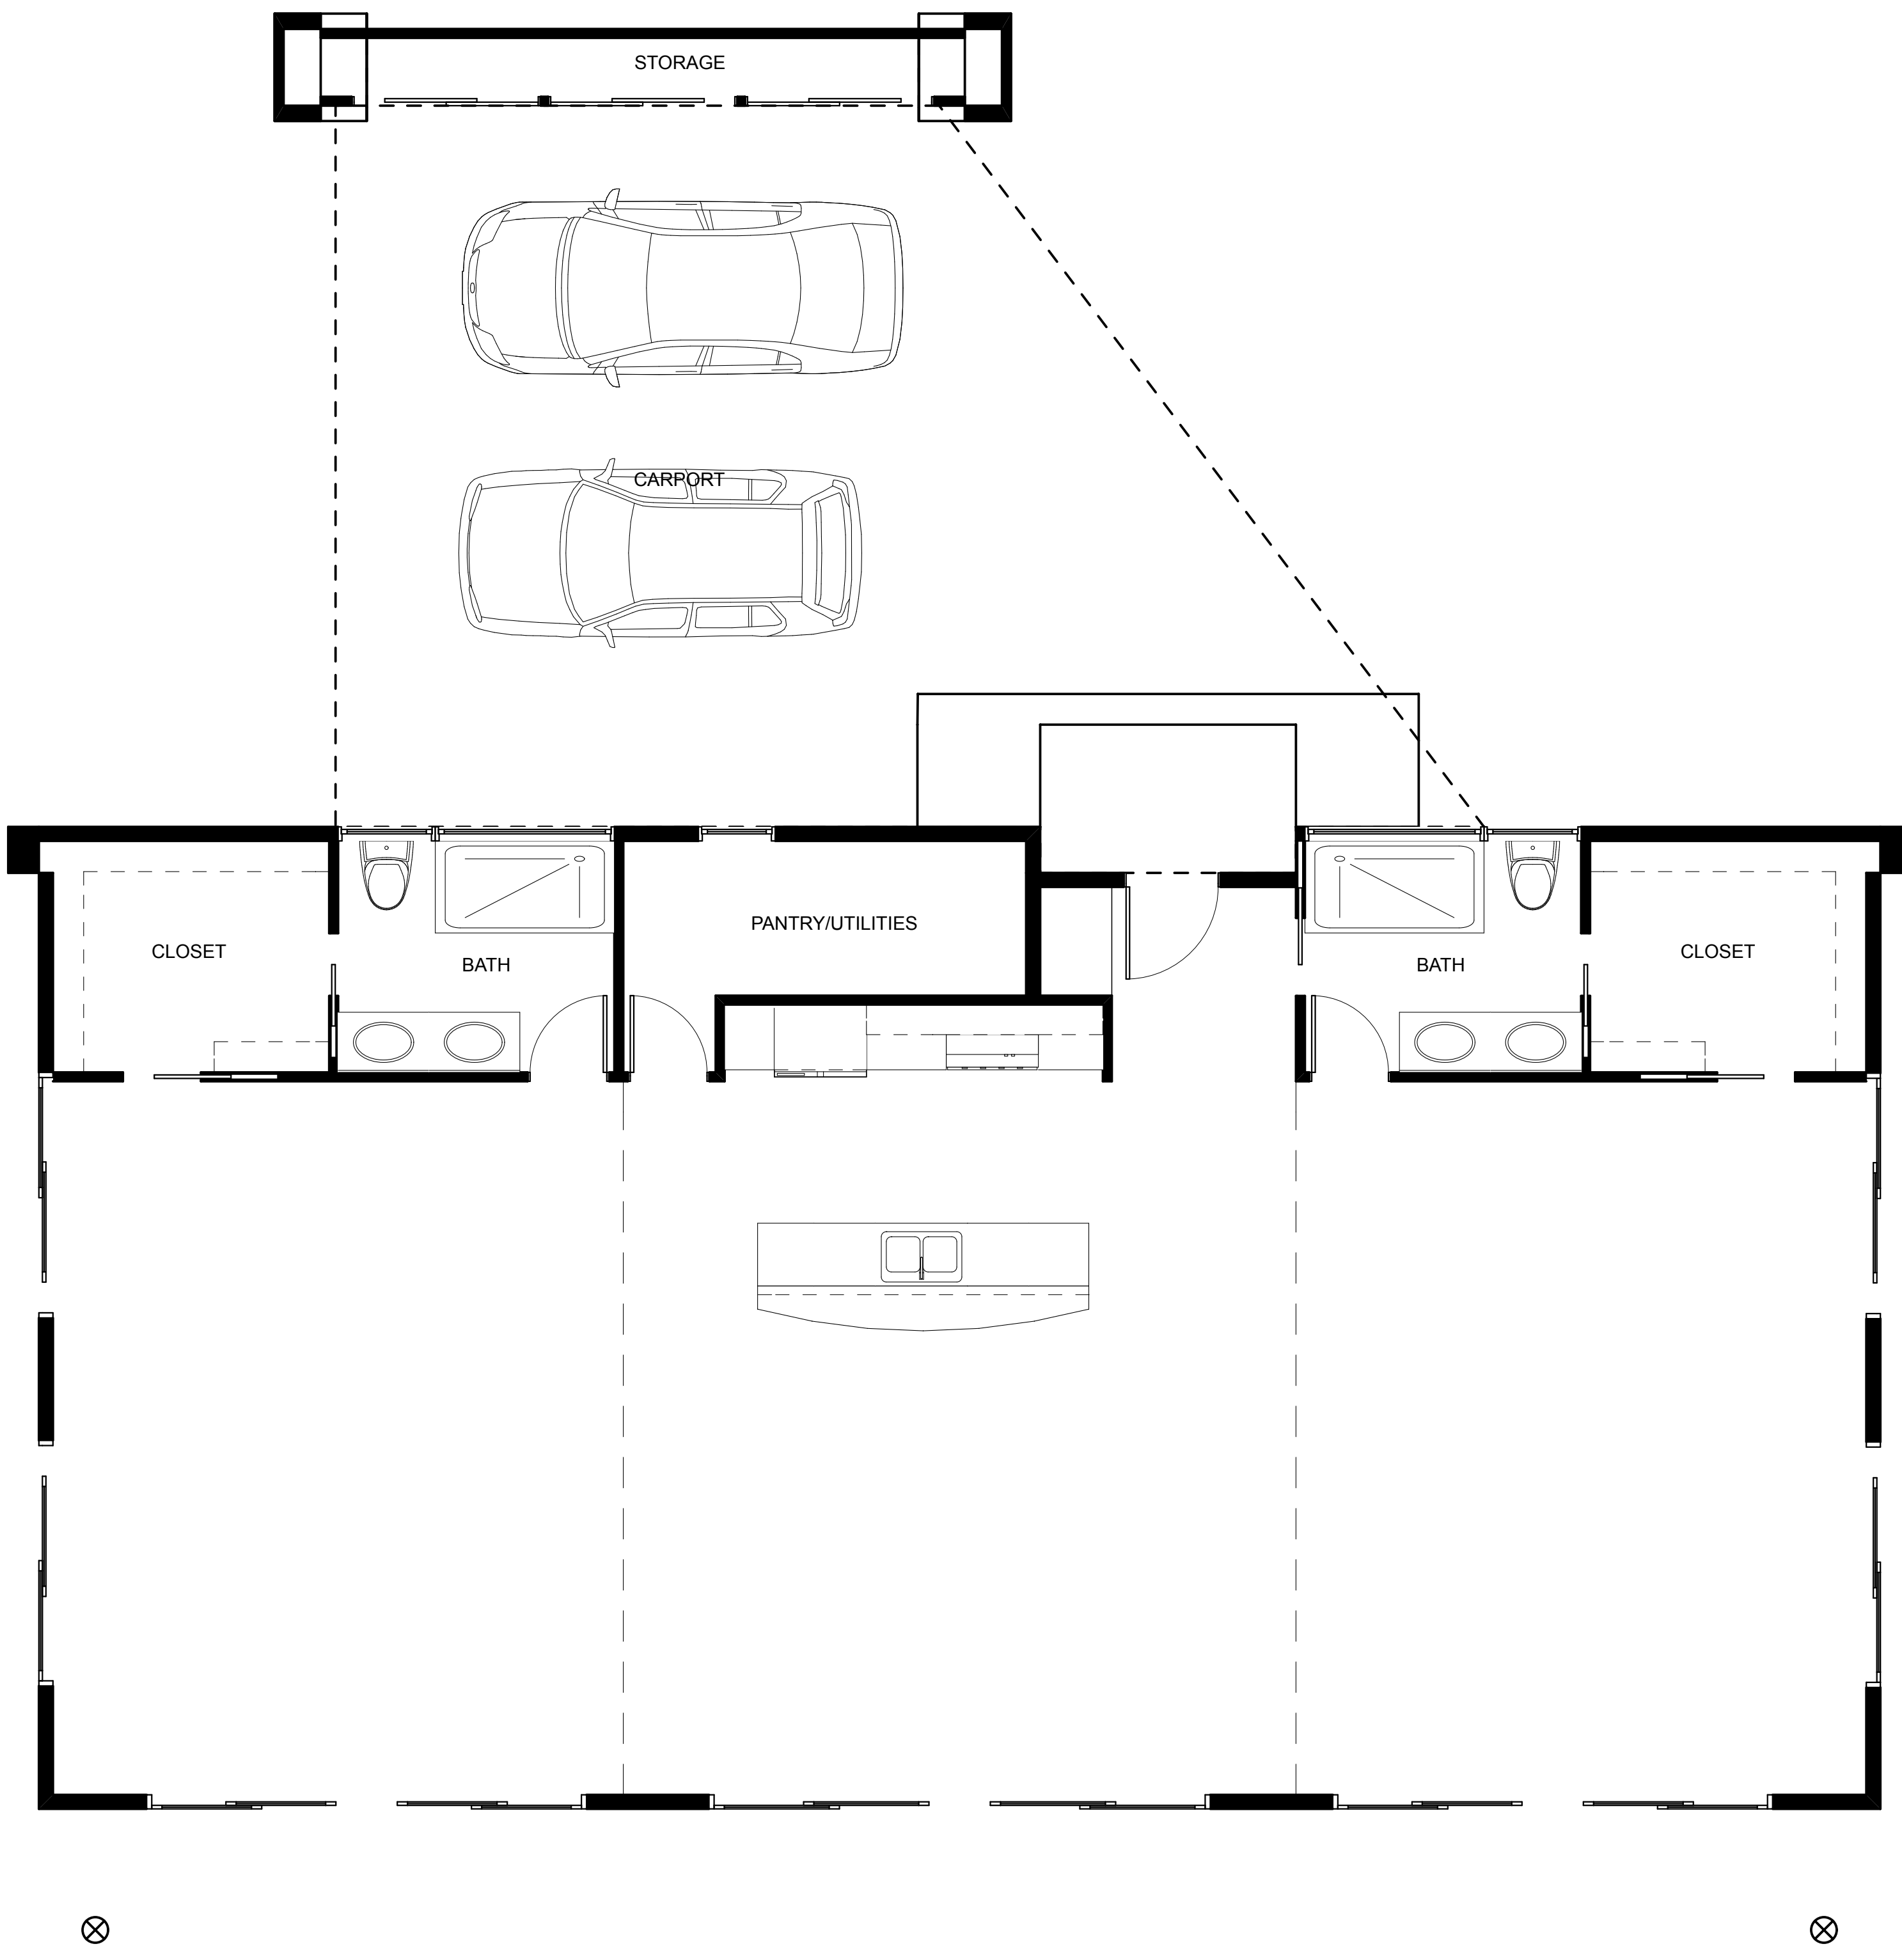


**silva**  
studios  
ARCHITECTURE


THE PEOPLES HOUSE  
CALIFORNIA

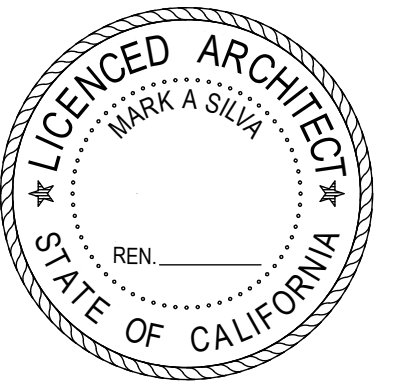

NORTH

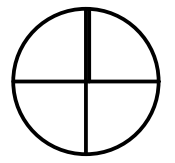

FLOOR PLAN  
1/4" = 1'-0"

0804 8/7/08

A1